

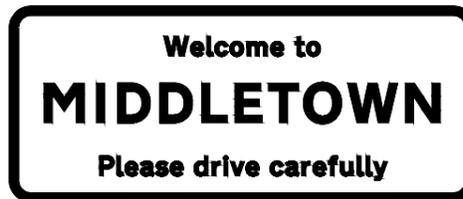


PS03

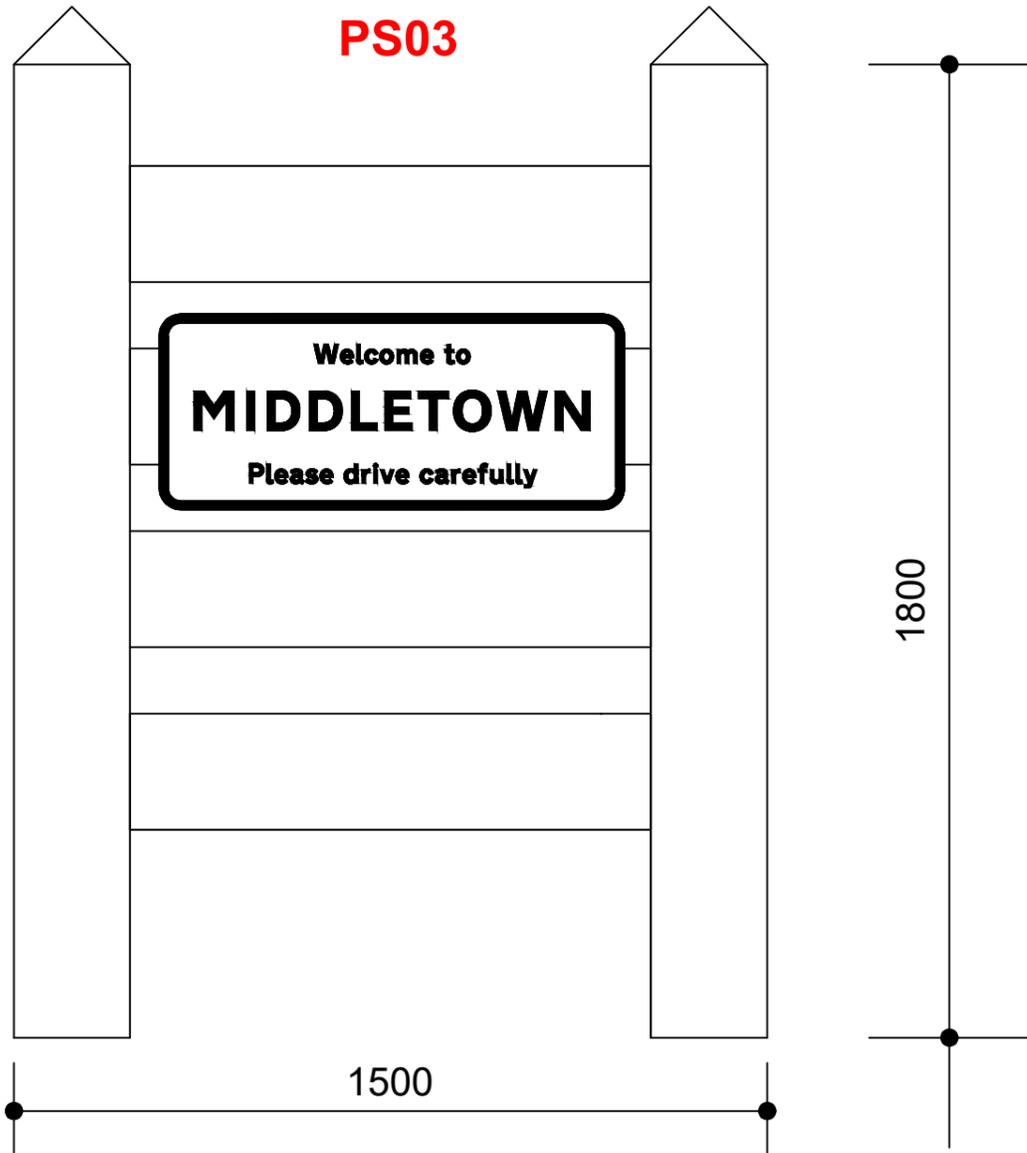


Scheme Ref.	Sambourne Gateways	
Sign Ref.	PS03	x-height 70.0
Letter colour	BLACK	SIGN FACE
Background	WHITE	Width 1155mm
Border	BLACK	Height 490mm
Material	Class R3B Microprismatic	Area 0.57m ²

MODEL SPECIFICATION
GLASDON GATEWAY™ 1.5M WIDE - 1.8M TALL C/W CROSSBAR

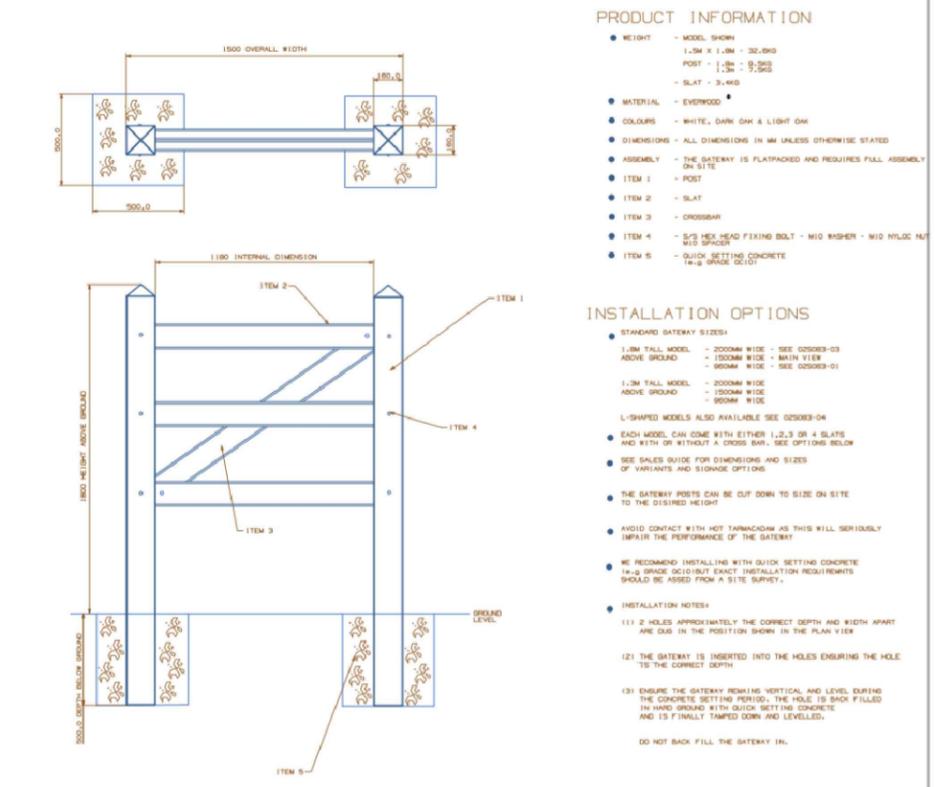

- PRODUCT INFORMATION**
- WEIGHT - MODEL SHOWN 1.5M X 1.8M = 32.0KG
 - POST - 1.5M - 9.5KG
 - SLAT - 3.4KG
 - MATERIAL - EVERWOOD
 - COLORS - WHITE, DARK OAK & LIGHT OAK
 - DIMENSIONS - ALL DIMENSIONS IN MM UNLESS OTHERWISE STATED
 - ASSEMBLY - THE GATEWAY IS FLATPACKED AND REQUIRES FULL ASSEMBLY ON SITE
 - ITEM 1 - POST
 - ITEM 2 - SLAT
 - ITEM 3 - CROSSBAR
 - ITEM 4 - S/S HEX HEAD FIXING BOLT - MID WASHER - MID NYLOC NUT W/5 SPOCKET
 - ITEM 5 - QUICK SETTING CONCRETE T-8 GRADE DECID

- INSTALLATION OPTIONS**
- STANDARD GATEWAY SIZES:
 - 1.8M TALL MODEL - 2000MM WIDE - SEE 020003-03 ABOVE GROUND
 - 1500MM WIDE - MAIN VIEW
 - 1500MM WIDE - SEE 020003-01
 - 1.5M TALL MODEL - 2000MM WIDE ABOVE GROUND
 - 1500MM WIDE
 - 1500MM WIDE
 - 1500MM WIDE
 - L-SHAPED MODELS ALSO AVAILABLE SEE 020003-04
 - EACH MODEL CAN COME WITH EITHER 1, 2, 3 OR 4 SLATS AND WITH OR WITHOUT A CROSS BAR. SEE OPTIONS BELOW
 - SEE SALES GUIDE FOR DIMENSIONS AND SIZES OF VARIANTS AND SIGNAGE OPTIONS
 - THE GATEWAY POSTS CAN BE CUT DOWN TO SIZE ON SITE TO THE DESIRED HEIGHT
 - AVOID CONTACT WITH HOT TARMAKADAM AS THIS WILL SERIOUSLY IMPAIR THE PERFORMANCE OF THE GATEWAY
 - WE RECOMMEND INSTALLING WITH QUICK SETTING CONCRETE T-8 GRADE DECID/UT EXACT INSTALLATION REQUIREMENTS SHOULD BE ASSES FROM A SITE SURVEY.
 - INSTALLATION NOTES:
 - (1) 2 HOLES APPROXIMATELY THE CORRECT DEPTH AND WIDTH APART ARE DUB IN THE POSITION SHOWN IN THE PLAN VIEW
 - (2) THE GATEWAY IS INSERTED INTO THE HOLES ENSURING THE HOLE IS TO THE CORRECT DEPTH
 - (3) ENSURE THE GATEWAY REMAINS VERTICAL AND LEVEL DURING THE CONCRETE SETTING PERIOD. THE HOLE IS BUSH FILLED IN HAND GROUND WITH QUICK SETTING CONCRETE AND IS FINALLY TAMPED DOWN AND LEVELLED.
 - DO NOT BACK FILL THE GATEWAY IN.

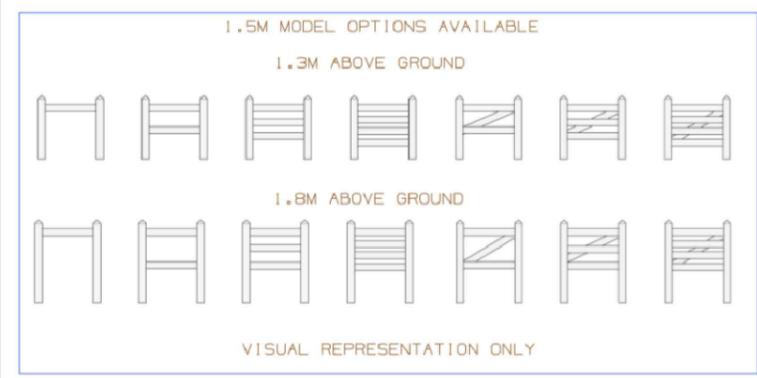

website: www.glasdon.com
 e-mail: sales@glasdon.com
 Telephone: 01253 600400
 Facsimile: 01253 792558

Copyright and design right in this information and the product it relates to is owned by Glasdon Group Limited. No part of this drawing is to be reproduced or transmitted in any form or by any means, electronic, mechanical, photocopying, recording or otherwise, without the prior written consent of Glasdon Group Limited.

SPECIFICATION NUMBER - 020003-02 ISSUE 02
 GLASDON GROUP LTD 11/06/14 SHEET SIZE: A2

PS03
 Proposed gateway sign to be manufactured by Glasdon (or similar approved)
 1.5m wide x 1.8m tall.
 Total = 1 unit.

Other signs required :-
 Village name plate sign (Middletown) - 1110 x 490 x 1

H:\Traffic\AA_PROJECT SUPPORT\Sambourne\Sambourne Gateways\TR11080 Sambourne Gateway Signs - Site Location Plan.dwg

<p>Warwickshire County Council TRANSPORT AND ECONOMY</p> <p>www.warwickshire.gov.uk mailto:communities@warwickshire.gov.uk</p>	Traffic & Road Safety Communities, Shire Hall Post Room Warwick, CV34 4SP Tel.: 01926 410410	NOTES Based on Ordnance Survey mapping with the permission of the Controller of HMSO © Crown Copyright and database right 2018. Ordnance Survey 100019520. All rights reserved. Unauthorised reproduction infringes copyright and may lead to prosecution or civil proceedings. Warwickshire County Council.	REV	DATE	BY	CHK	AMENDMENT	Drawing title Sambourne Village Proposed Gateway Details Sign Design PS03 WARWICKSHIRE	Drawn by CR Checked by GS			
			-	-	-	-	-					Date June 2020
			-	-	-	-	-					Scale NTS @ A3
			-	--/--	-	-	-					Drawing number TR11080-07
			-	--/--	-	-	-					Project title DELEGATED BUDGET