


Site Location 1 - Middletown Lane, Middletown.

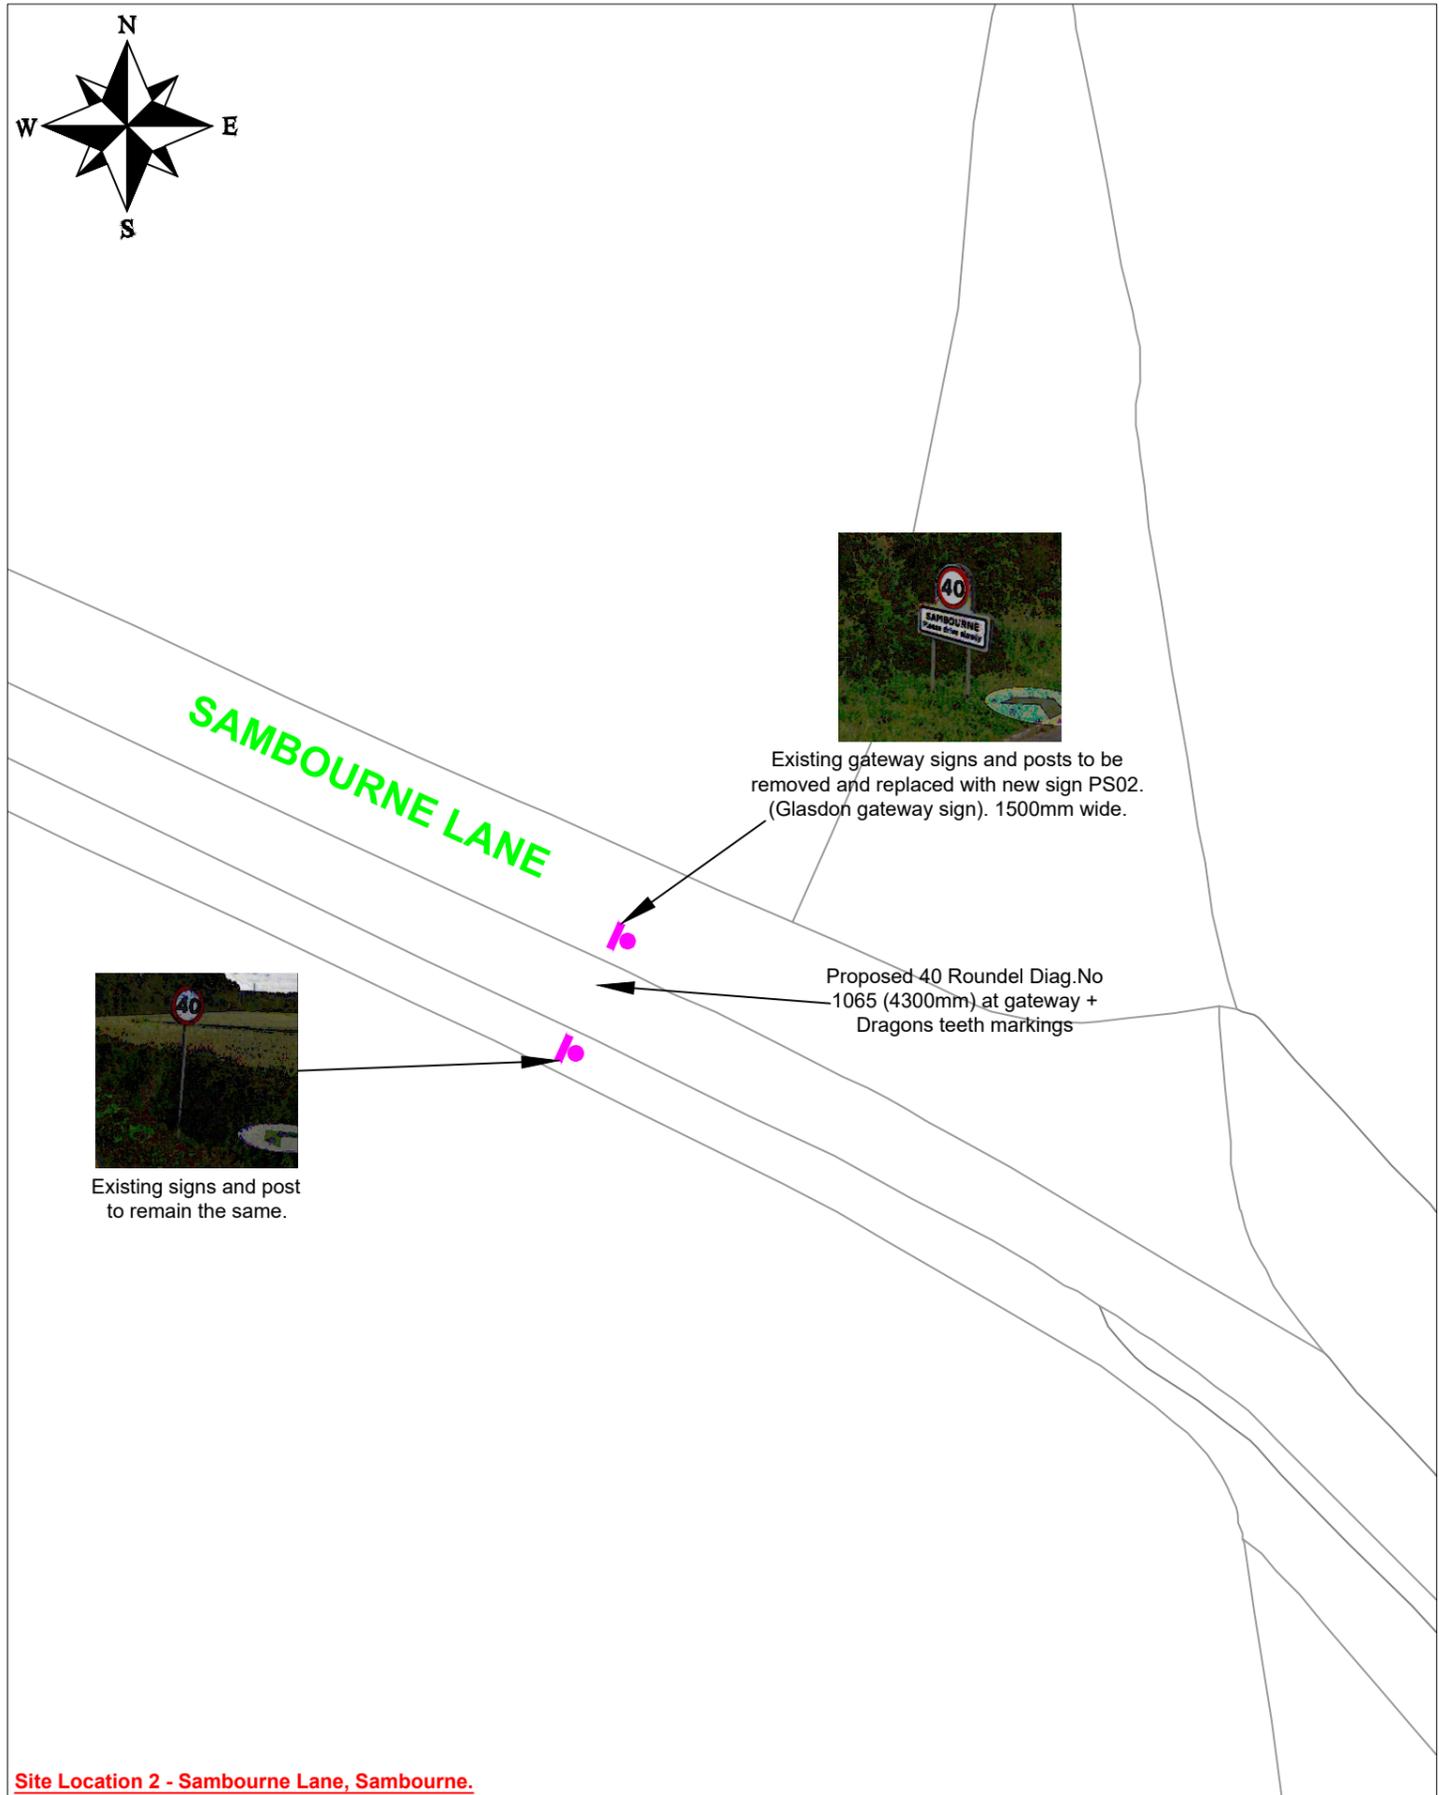

Site Location 2 - Sambourne Lane, Sambourne.

H:\Traffic\AA\_PROJECT SUPPORT\Sambourne\Sambourne Gateways\TR11080 Sambourne Gateway Signs - Scheme 2.dwg

**Warwickshire County Council**  
TRANSPORT AND ECONOMY

Traffic & Road Safety  
Communities,  
Shire Hall Post Room  
Warwick, CV34 4SP  
Tel.: 01926 410410

[www.warwickshire.gov.uk](http://www.warwickshire.gov.uk)  
<mailto:communities@warwickshire.gov.uk>

NOTES

Based on Ordnance Survey mapping with the permission of the Controller of HMSO  
© Crown Copyright and database right 2018. Ordnance Survey 100019520.  
All rights reserved.  
Unauthorised reproduction infringes copyright and may lead to prosecution or civil proceedings.  
Warwickshire County Council.

REV	DATE	BY	CHK	AMENDMENT
-	--/--	-	-	-
-	--/--	-	-	-
-	--/--	-	-	-
-	--/--	-	-	-
-	--/--	-	-	-

Drawing title  
**Sambourne Village Gateway Signs - Scheme 2 SITE LOCATIONS WARWICKSHIRE**

Project title  
**DELEGATED BUDGETS**

Drawn by <b>CR</b>	Checked by <b>GS</b>
Date <b>September 2020</b>	
Scale <b>1:200 @ A3</b>	
Drawing number <b>TR11250-01</b>	