


Scheme Ref. Sambourne Gateways - Scheme 2			
Sign Ref.	PS02	x-height	70.0
Letter colour	BLACK	SIGN FACE	
Background	WHITE	Width	1110mm
Border	BLACK	Height	490mm
Material	Class R3B Microprismatic	Area	0.54m ²

PS02
 Proposed gateway sign to be manufactured by Glasdon (or similar approved)
 1.5m wide x 1.8m tall.
 Total = 1 unit.

Other signs required :-
 Diag.No 670 - 40 sign 600mm x 1
 Diag.No 671 - NSL signs 600mm x 1
 Village name plate signs (Sambourne) - 1110 x 490 x 1

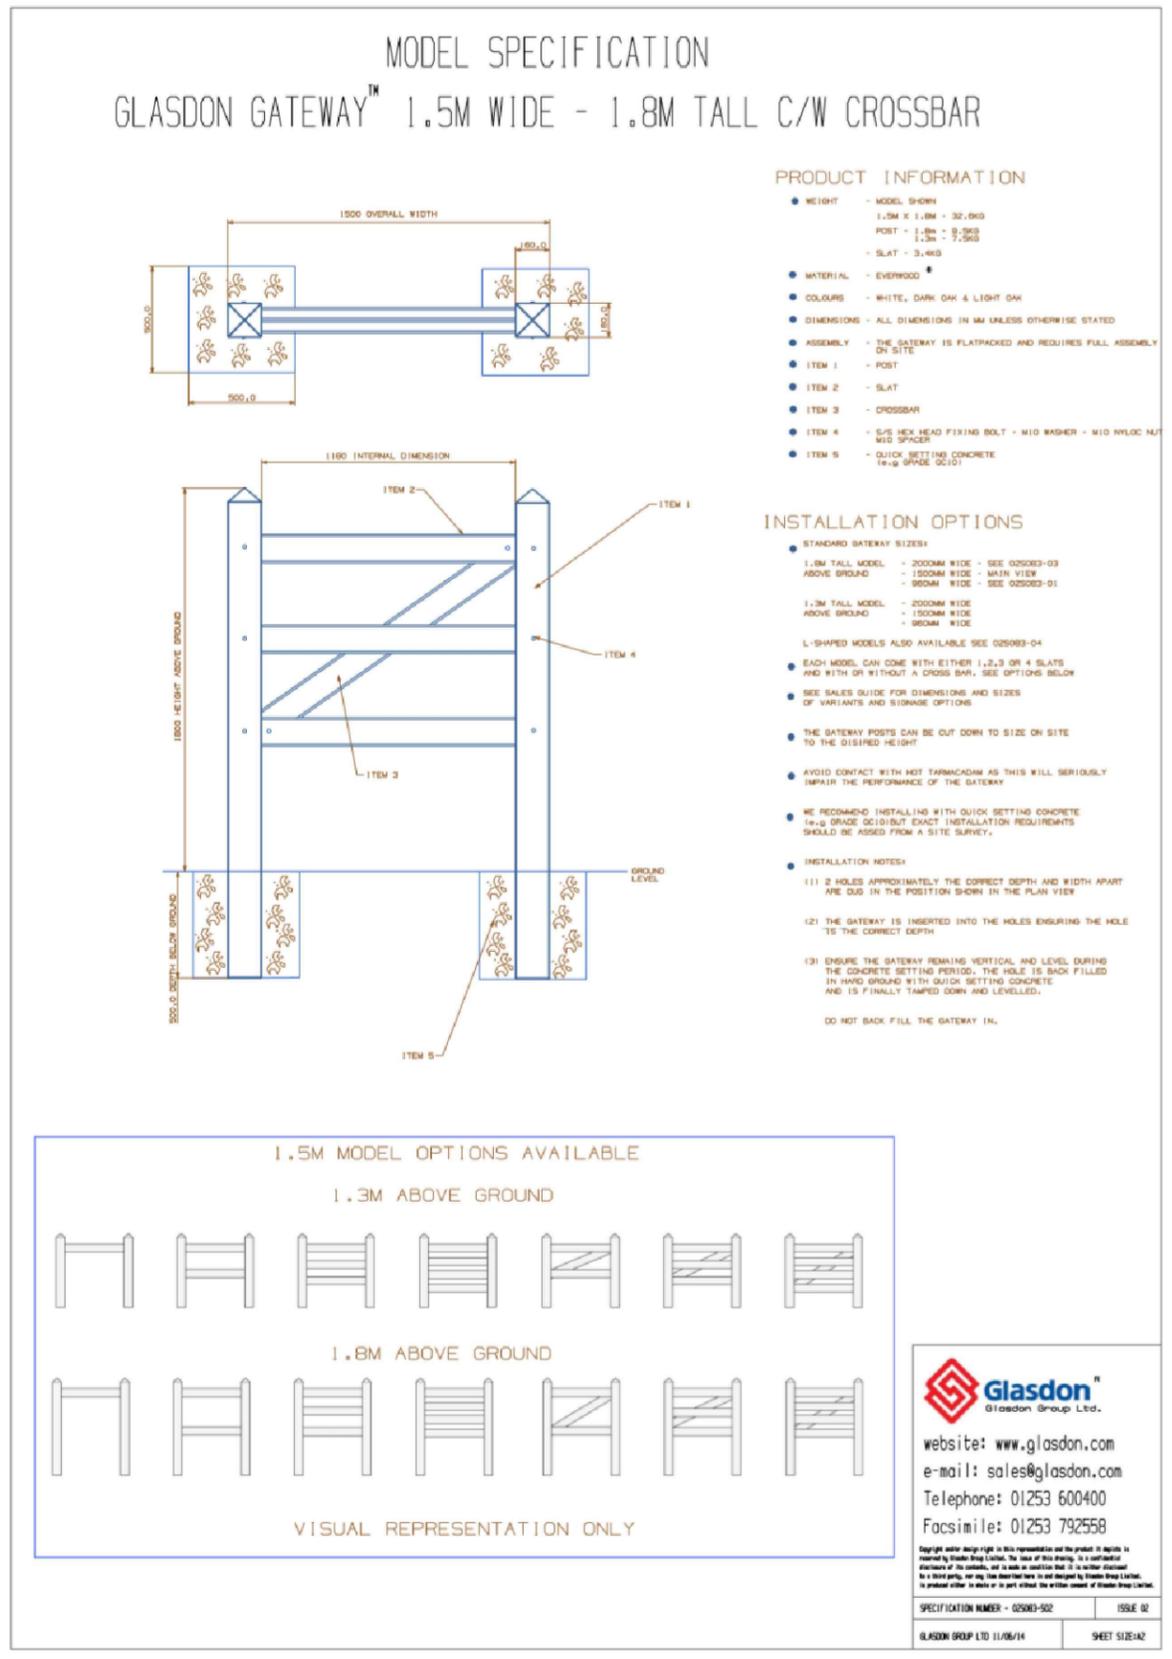

H:\Traffic\AA_PROJECT SUPPORT\Sambourne\Sambourne Gateways\TR11080 Sambourne Gateway Signs - Scheme 2.dwg

Warwickshire County Council
 TRANSPORT AND ECONOMY

Traffic & Road Safety
 Communities,
 Shire Hall Post Room
 Warwick, CV34 4SP
 Tel.: 01926 410410

www.warwickshire.gov.uk
 mailto:communities@warwickshire.gov.uk

NOTES

Based on Ordnance Survey mapping with the permission of the Controller of HMSO
 © Crown Copyright and database right 2018. Ordnance Survey 100019520.
 All rights reserved.
 Unauthorised reproduction infringes copyright and may lead to prosecution or civil proceedings.
 Warwickshire County Council.

REV	DATE	BY	CHK	AMENDMENT
-	--/--/--	-	-	-
-	--/--/--	-	-	-
-	--/--/--	-	-	-
-	--/--/--	-	-	-
-	--/--/--	-	-	-

Drawing title
Sambourne Village Gateways Signs - Scheme 2 Sign Design - PS02 WARWICKSHIRE

Project title
DELEGATED BUDGETS

Drawn by
CR

Checked by
GS

Date
September 2020

Scale
NTS @ A3

Drawing number
TR11250-03